


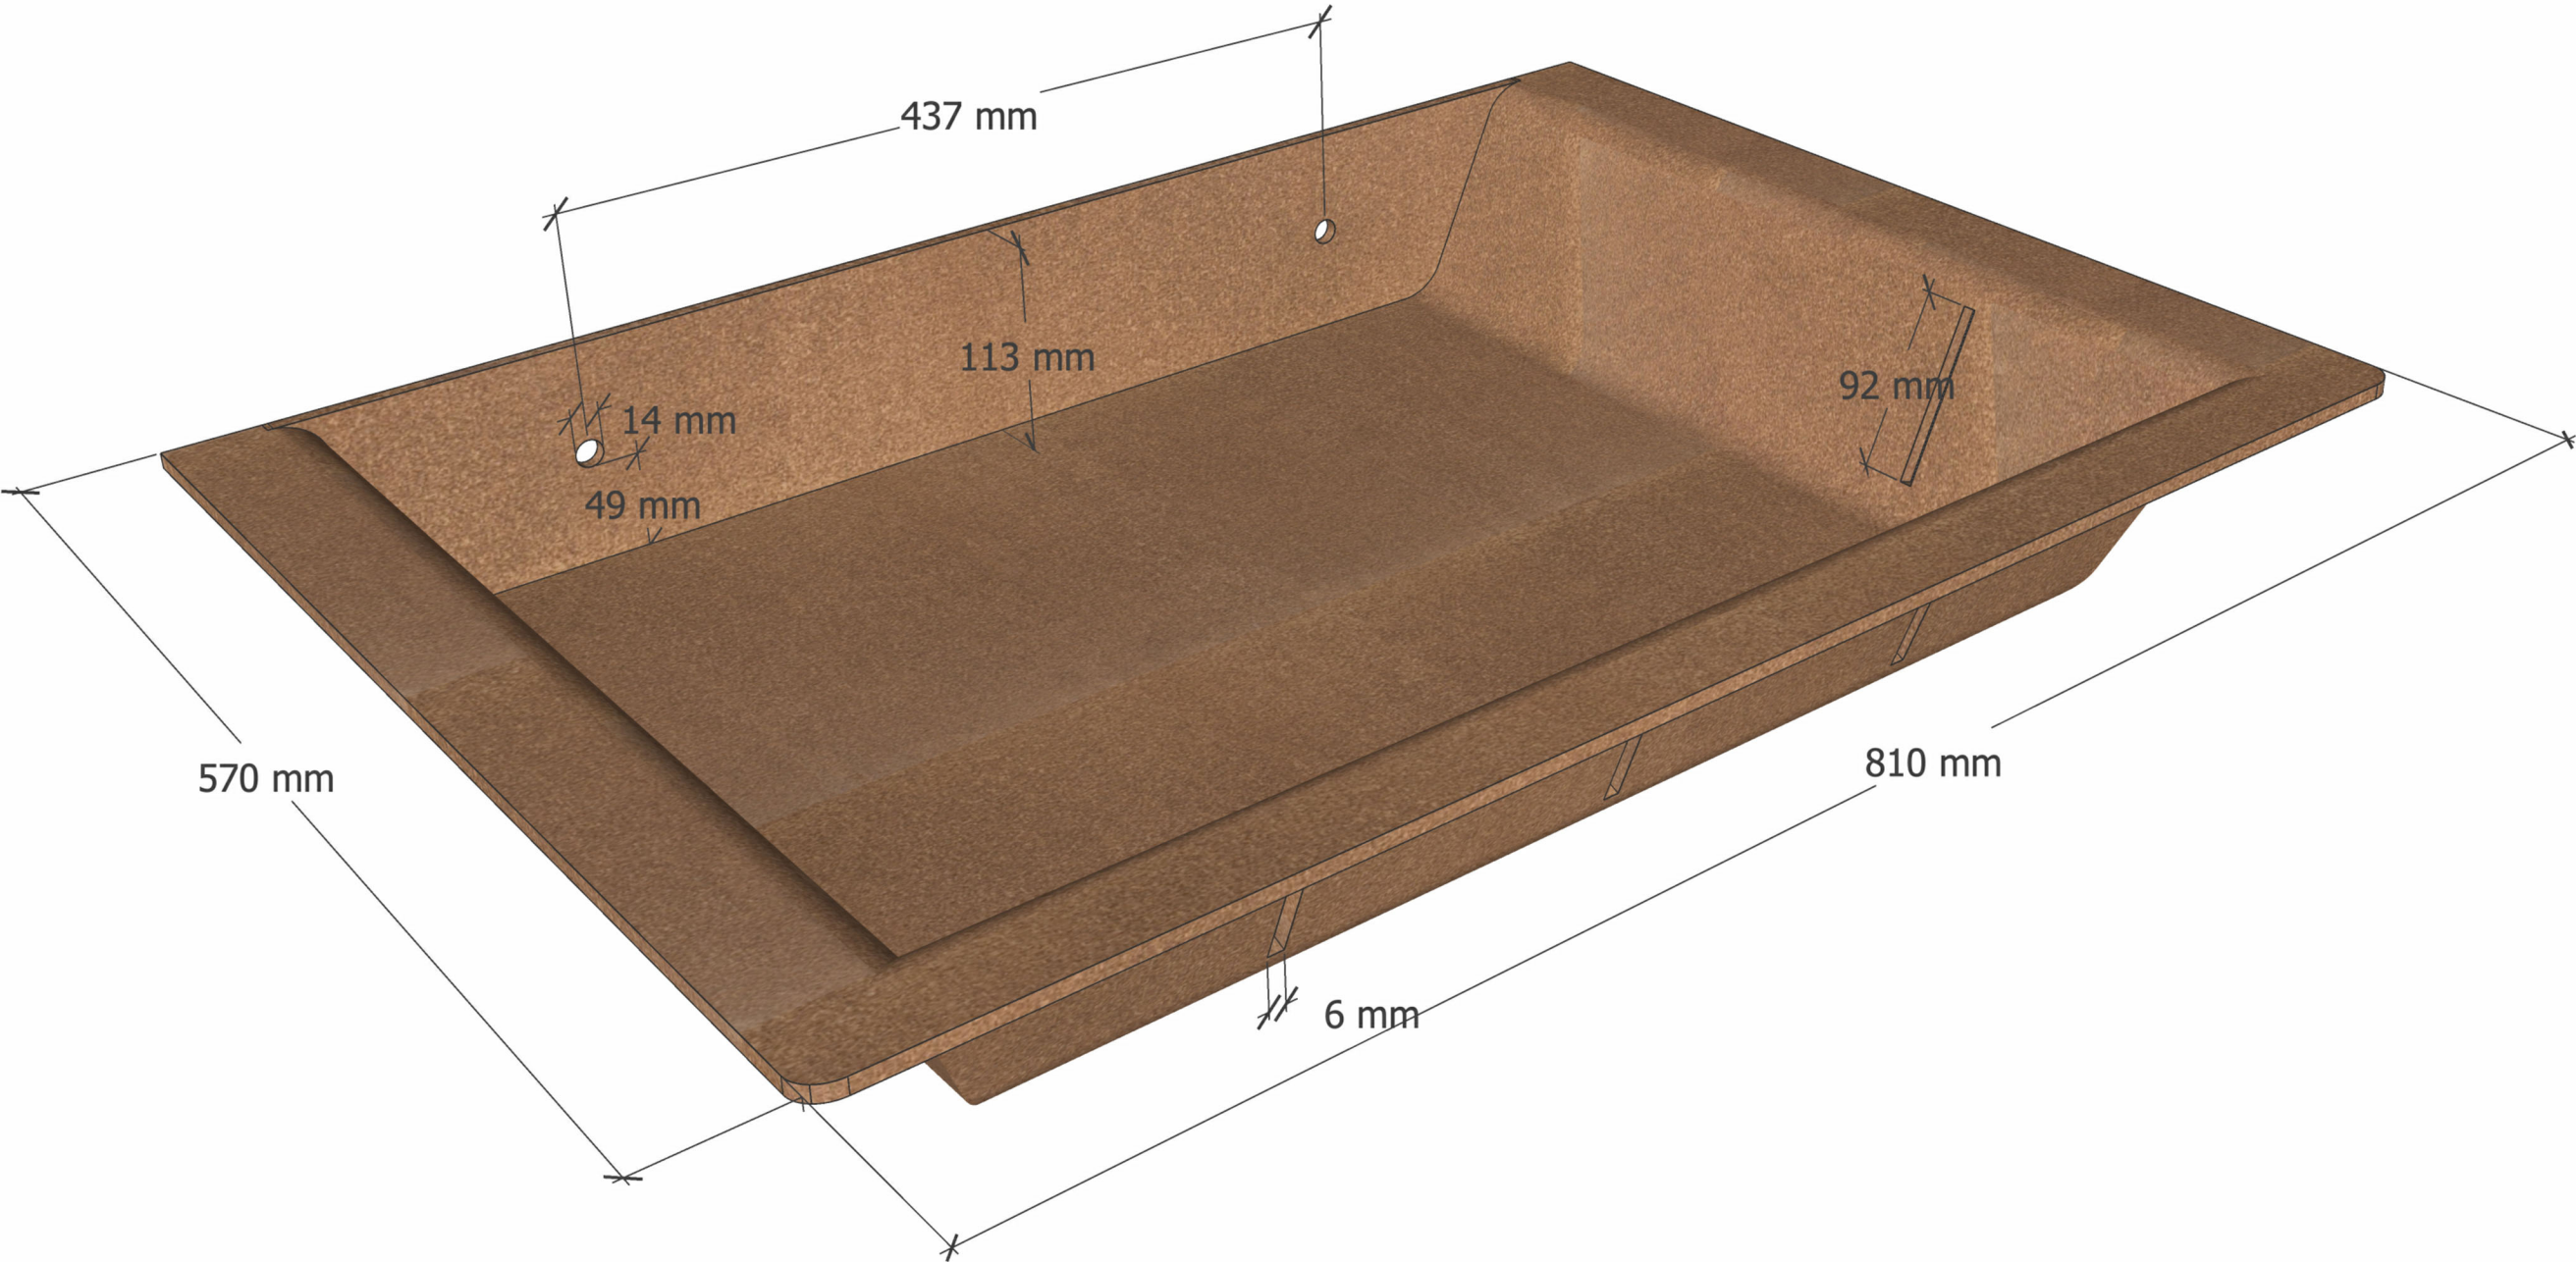

KEY:

- 1. Corten steel silt / sand tray (STP-04) - 5mm thickness Corten A weathering steel 570x810x120mm, 2 x mounting holes for M12 anchor bolt fixings into kerb/haunch (see item 3). 5 no. outlet slots - refer to dimensions.

